



TAUXME

ESTRUCTURAS METÁLICAS
STRUCTURAL STEELWORKS

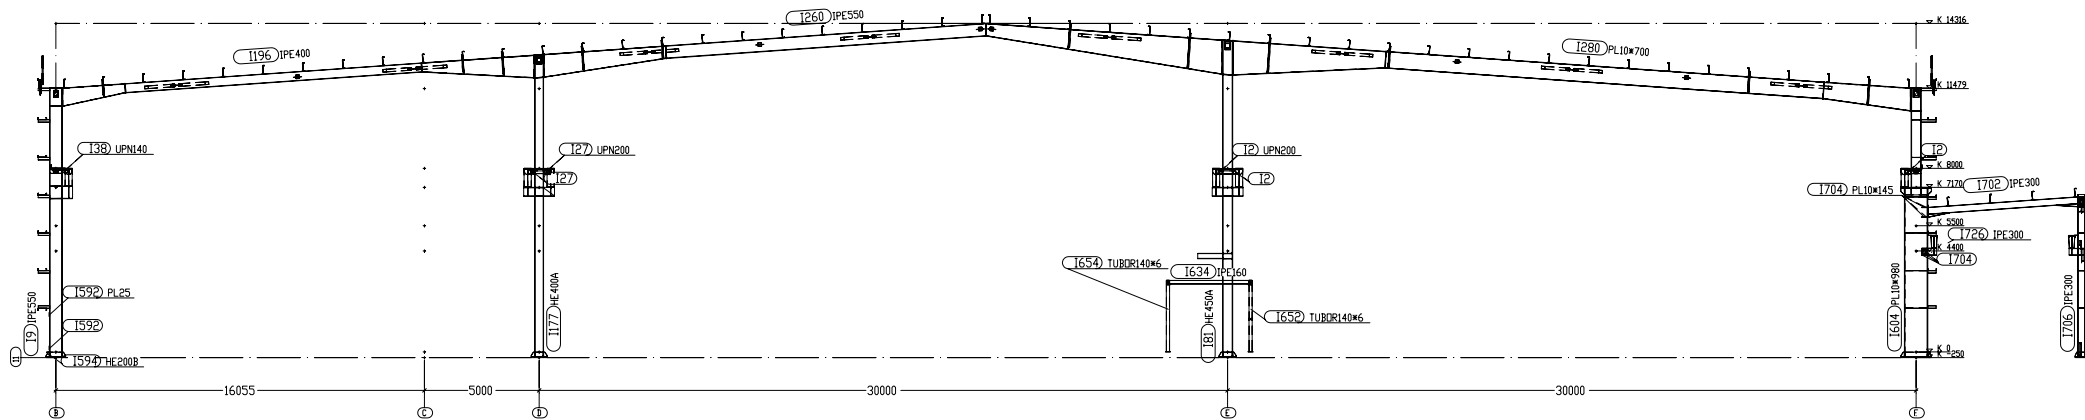

PORTICO EJE 11

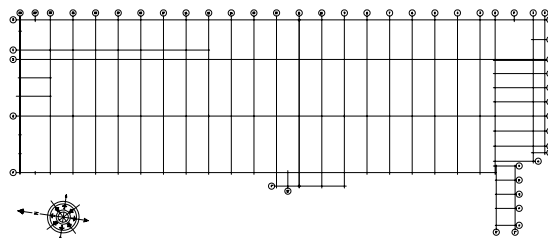

TAUXME
 ESTRUCTURAS METALICAS
 STRUCTURAL STEELWORKS